


**STUDIES - SUGGESTED SIGNAGE**  
 NOSTALGIC OR STYLIZED PERIOD SIGNS  
 INCORPORATE IMAGES & PERIOD FONT

PROTECTING BRACKET OF WALL MOUNT

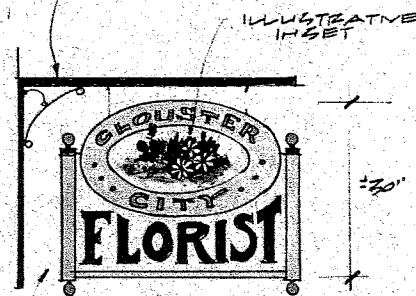

SAND-BLASTED RELIEF SIGNS - PAINTED




POST MOUNT OR WALL MOUNT

PROTECTING BRACKET



CUT-OUT - SAND-BLASTED PAINTED WOODEN SIGN

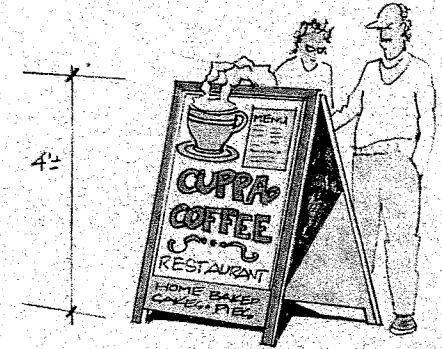


PORTABLE SANDWICH SIDEWALK SIGN  
 SET UP @ HGT. OF OPERATION


EXISTING




STOREFRONT TREATMENTS & SUGGESTIONS - 1/4" SCALE

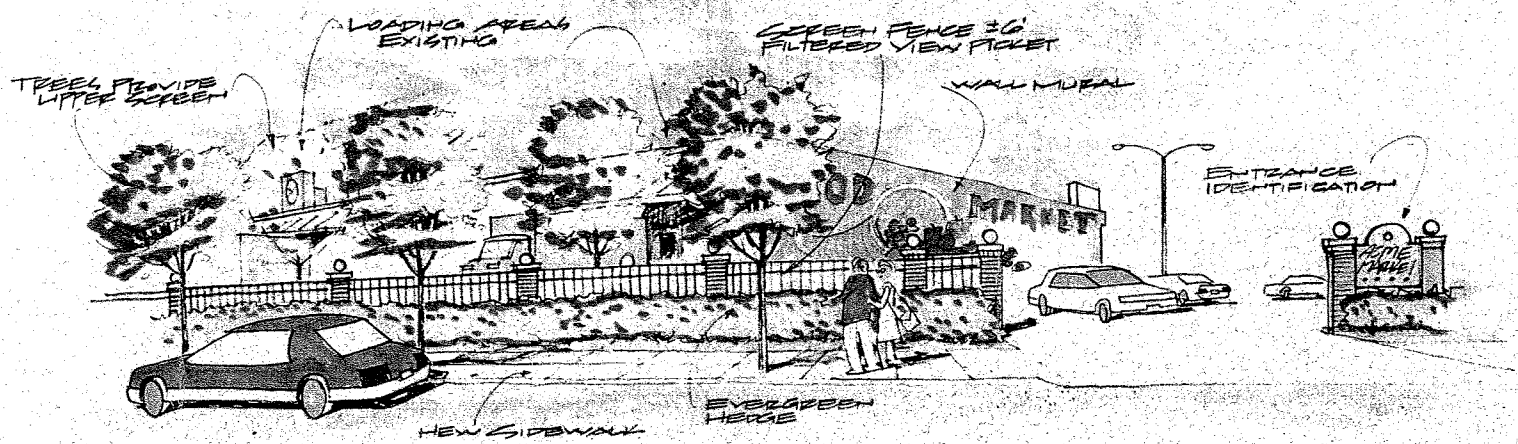


SKETCH VIEW

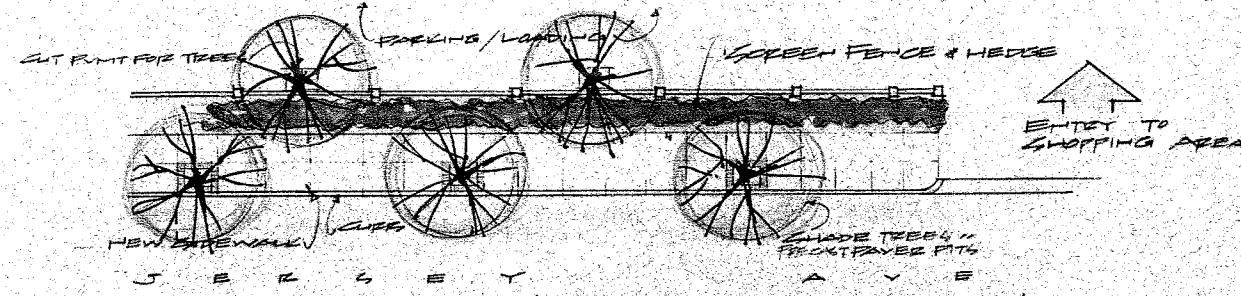


GREEN TREATMENT PLAN - 1/4" = 1'-0"

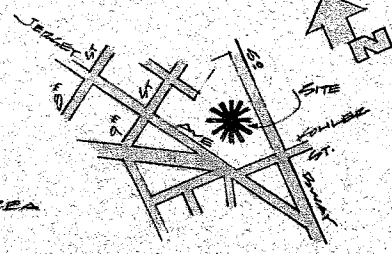

LOCATION PLAN

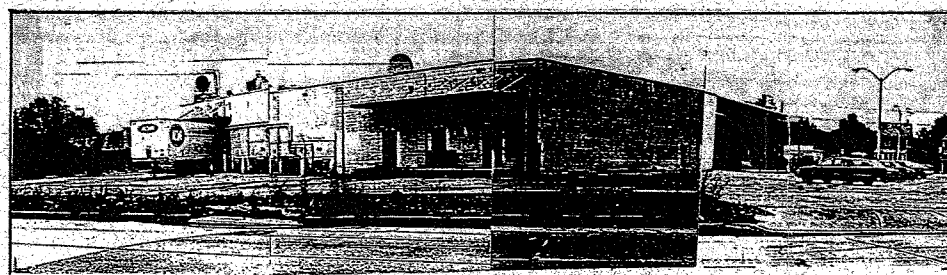

EXISTING SITE CONDITION  
 SCREENING SUGGESTIONS

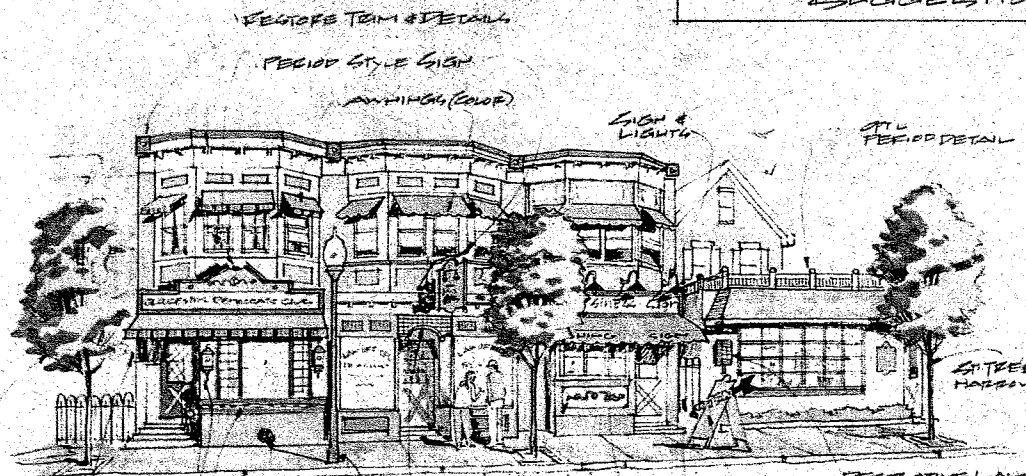

PERIOD LIGHTS  
 ENHANCE TRIM  
 SCOPH STREET LAMP  
 ENHANCE EXIST STYLE  
 TRIM PERIOD  
 TEMP SANDWICH SIGN  
 WROUGHT IRON STYLE

PROPOSED



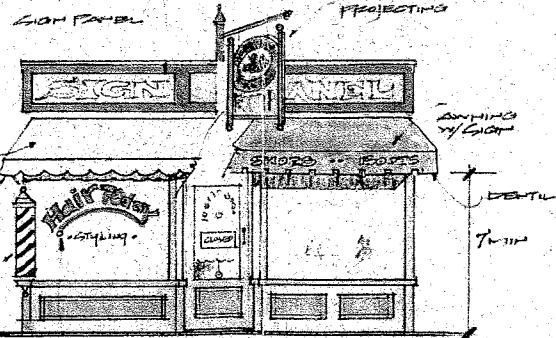


ILLUSTRATION  
 AWNING & SIGN STYLES

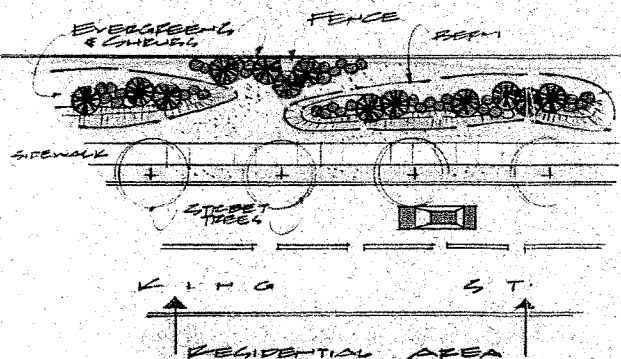

PLAN - SUGGESTED BUFFER BETWEEN INDUSTRIAL & RESIDENTIAL

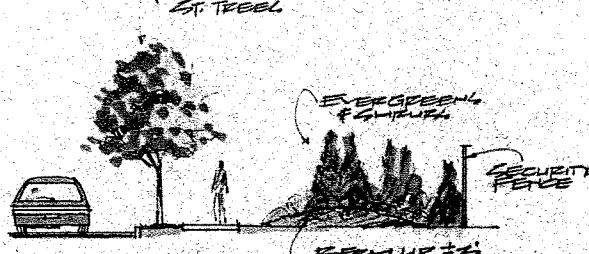

SECTION - TYPICAL  
 1/8" = 1'-0"

CORRIDOR ENHANCEMENT CONCEPTS  
 ILLUSTRATIONS & DETAILS . . . GLOUCESTER CITY N.J.