




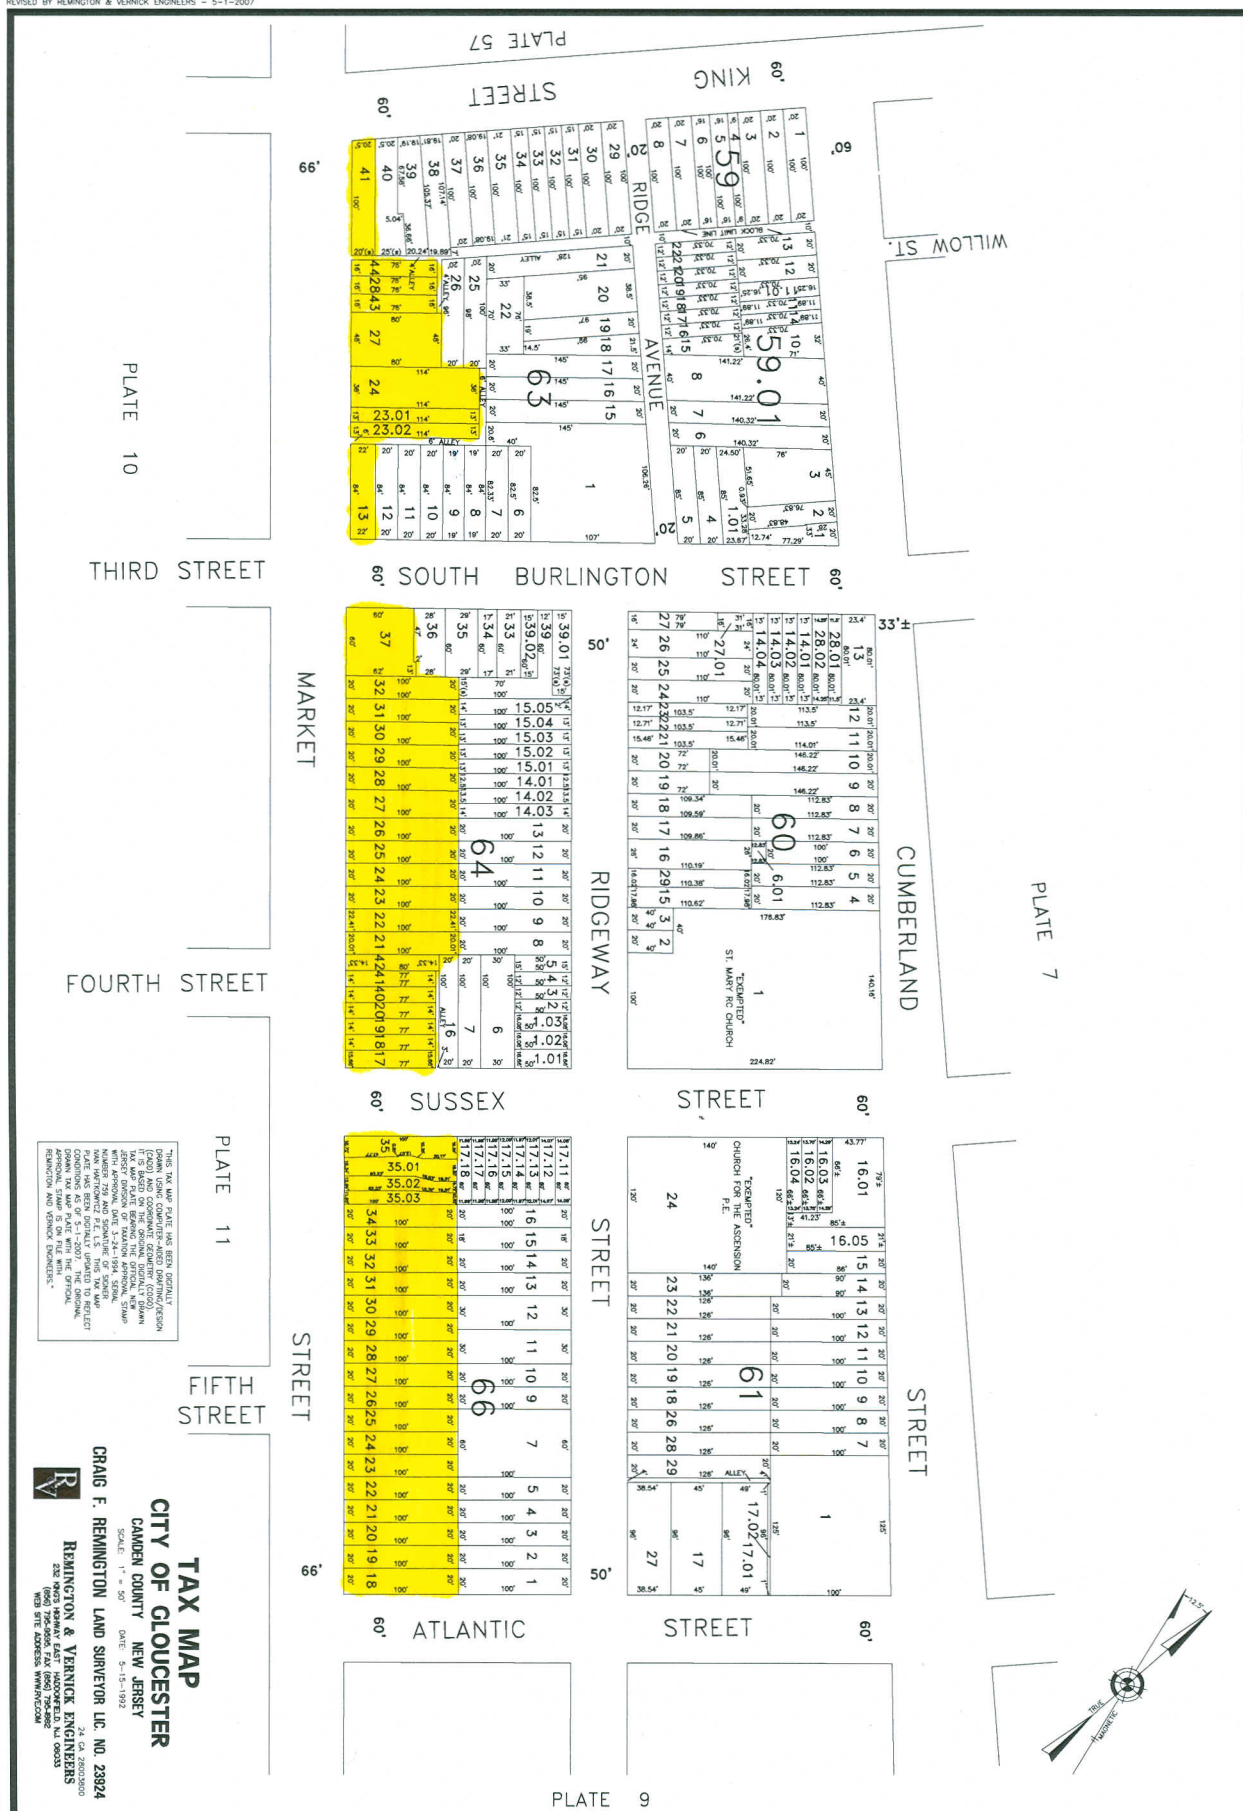

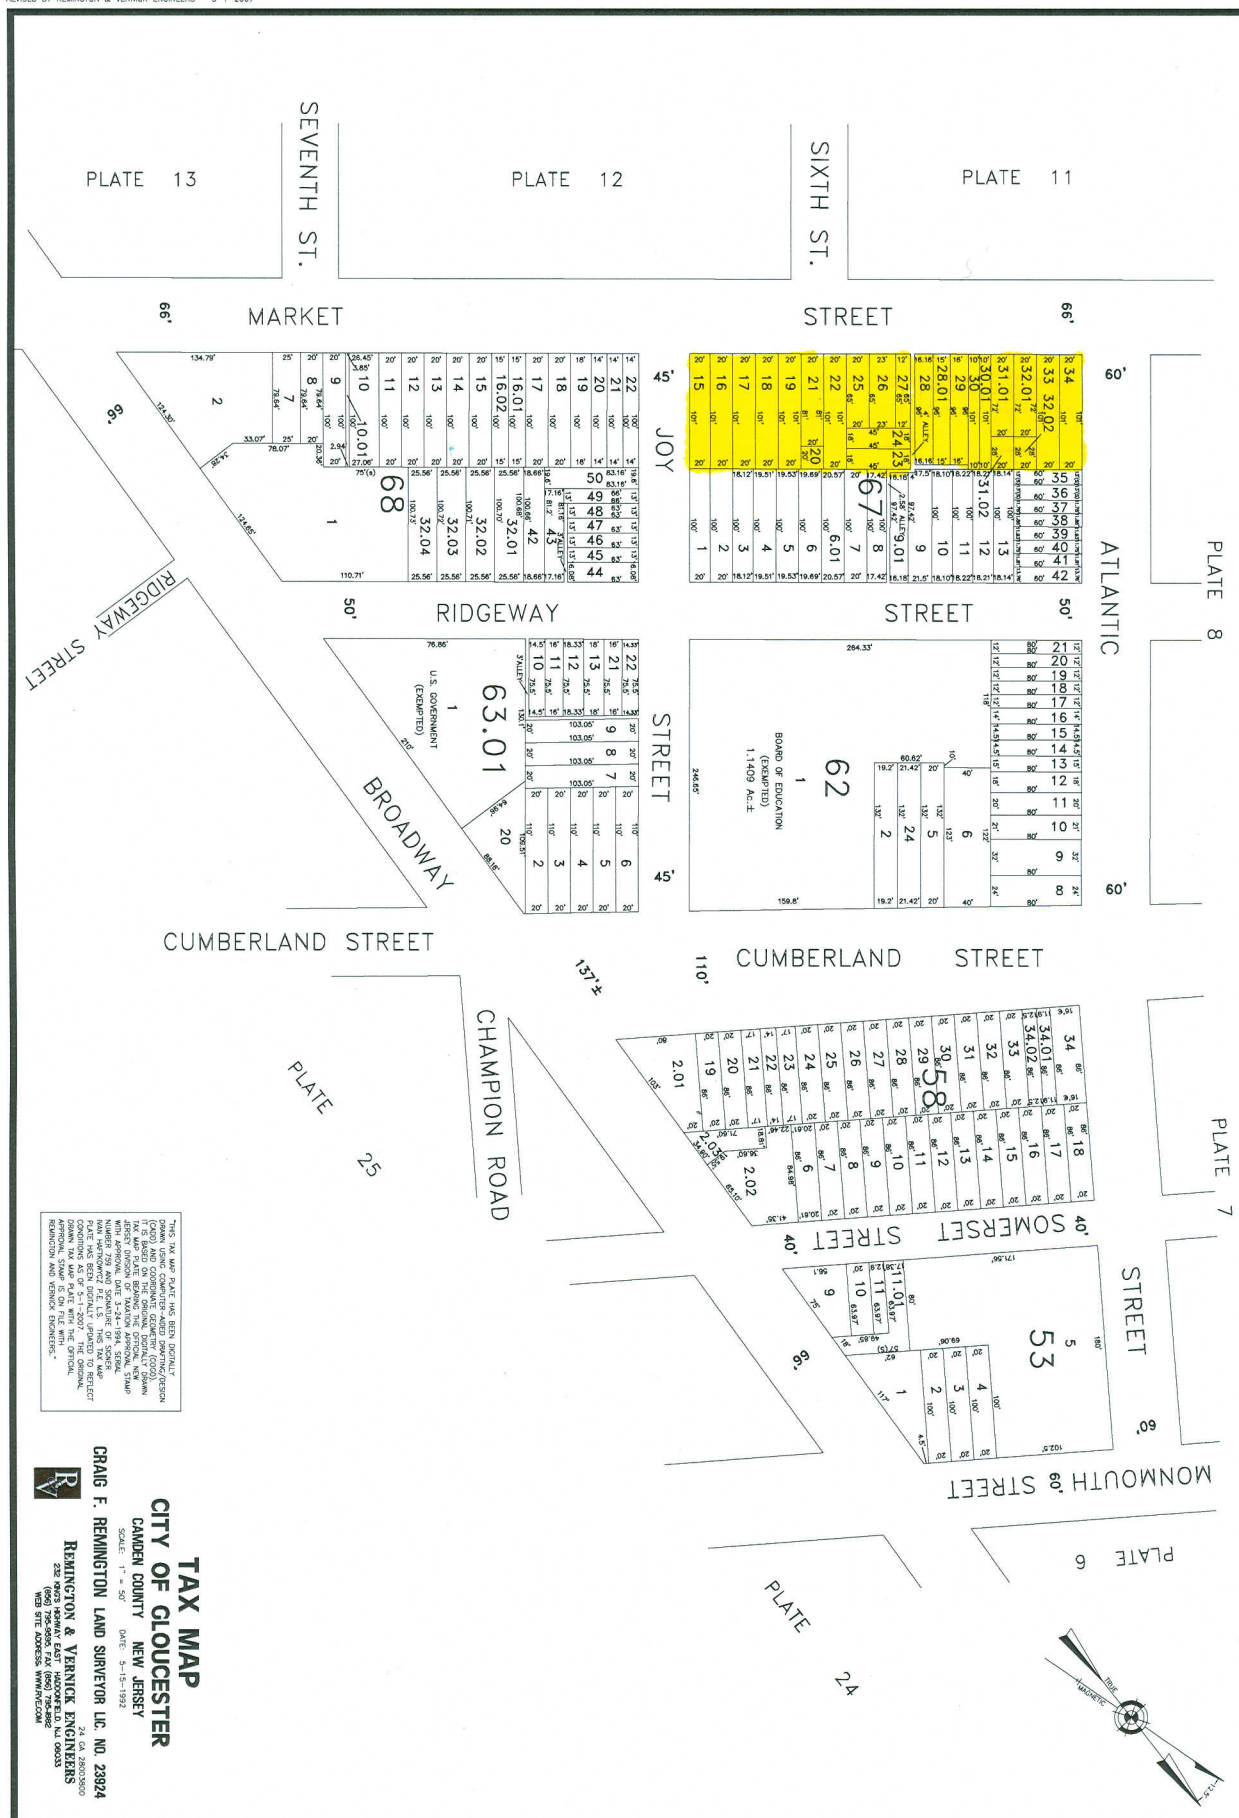

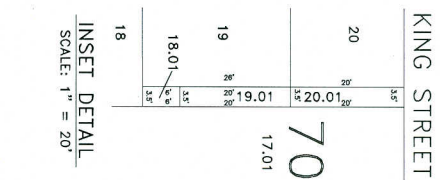

TAX MAP
CITY OF GLOUCESTER
CAHLEN COUNTY NEW JERSEY
SCALE: 1" = 50'
DATE: 5-15-1992
CRAIG F. REMINGTON LAND SURVEYOR L.C. NO. 23924
24 CA. 28003800
REMINGTON & VERNICK ENGINEERS





SUSSEX STREET

PLATE 8

ATLANTIC STREET

PLATE 9



TAX MAP
CITY OF GLOUCESTER
CAMDEN COUNTY NEW JERSEY


REMINGTON & VERRICK ENGINEERS

