


REVISIONS		
10-13-2011	CRAIG F. REMINGTON	23924
12-31-2011	CRAIG F. REMINGTON	23924
01-02-2013	CRAIG F. REMINGTON	23924

NOTE:
THIS SHEET HAS BEEN DRAWN USING COMPUTER AIDED DRAFTING/DESIGN (CAD/D) AND COORDINATE GEOMETRY (COGO).

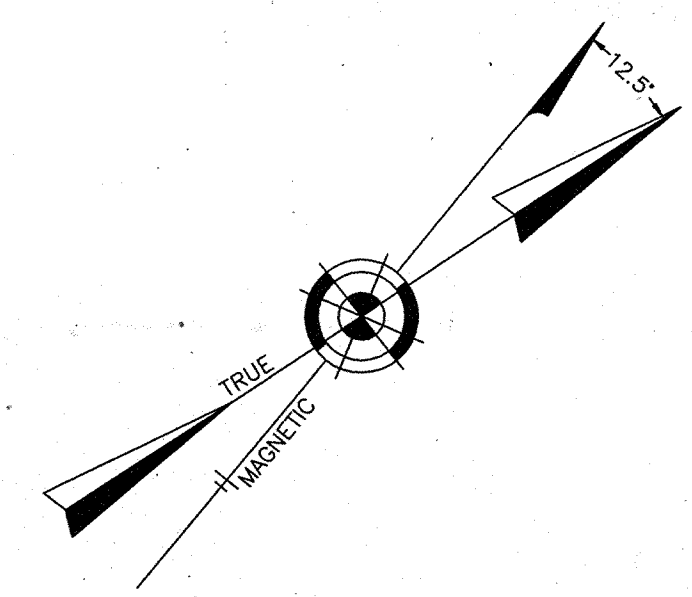

SHEET 56


SHEET 57

SHEET 7

SHEET 2

SHEET 3

SHEET 5

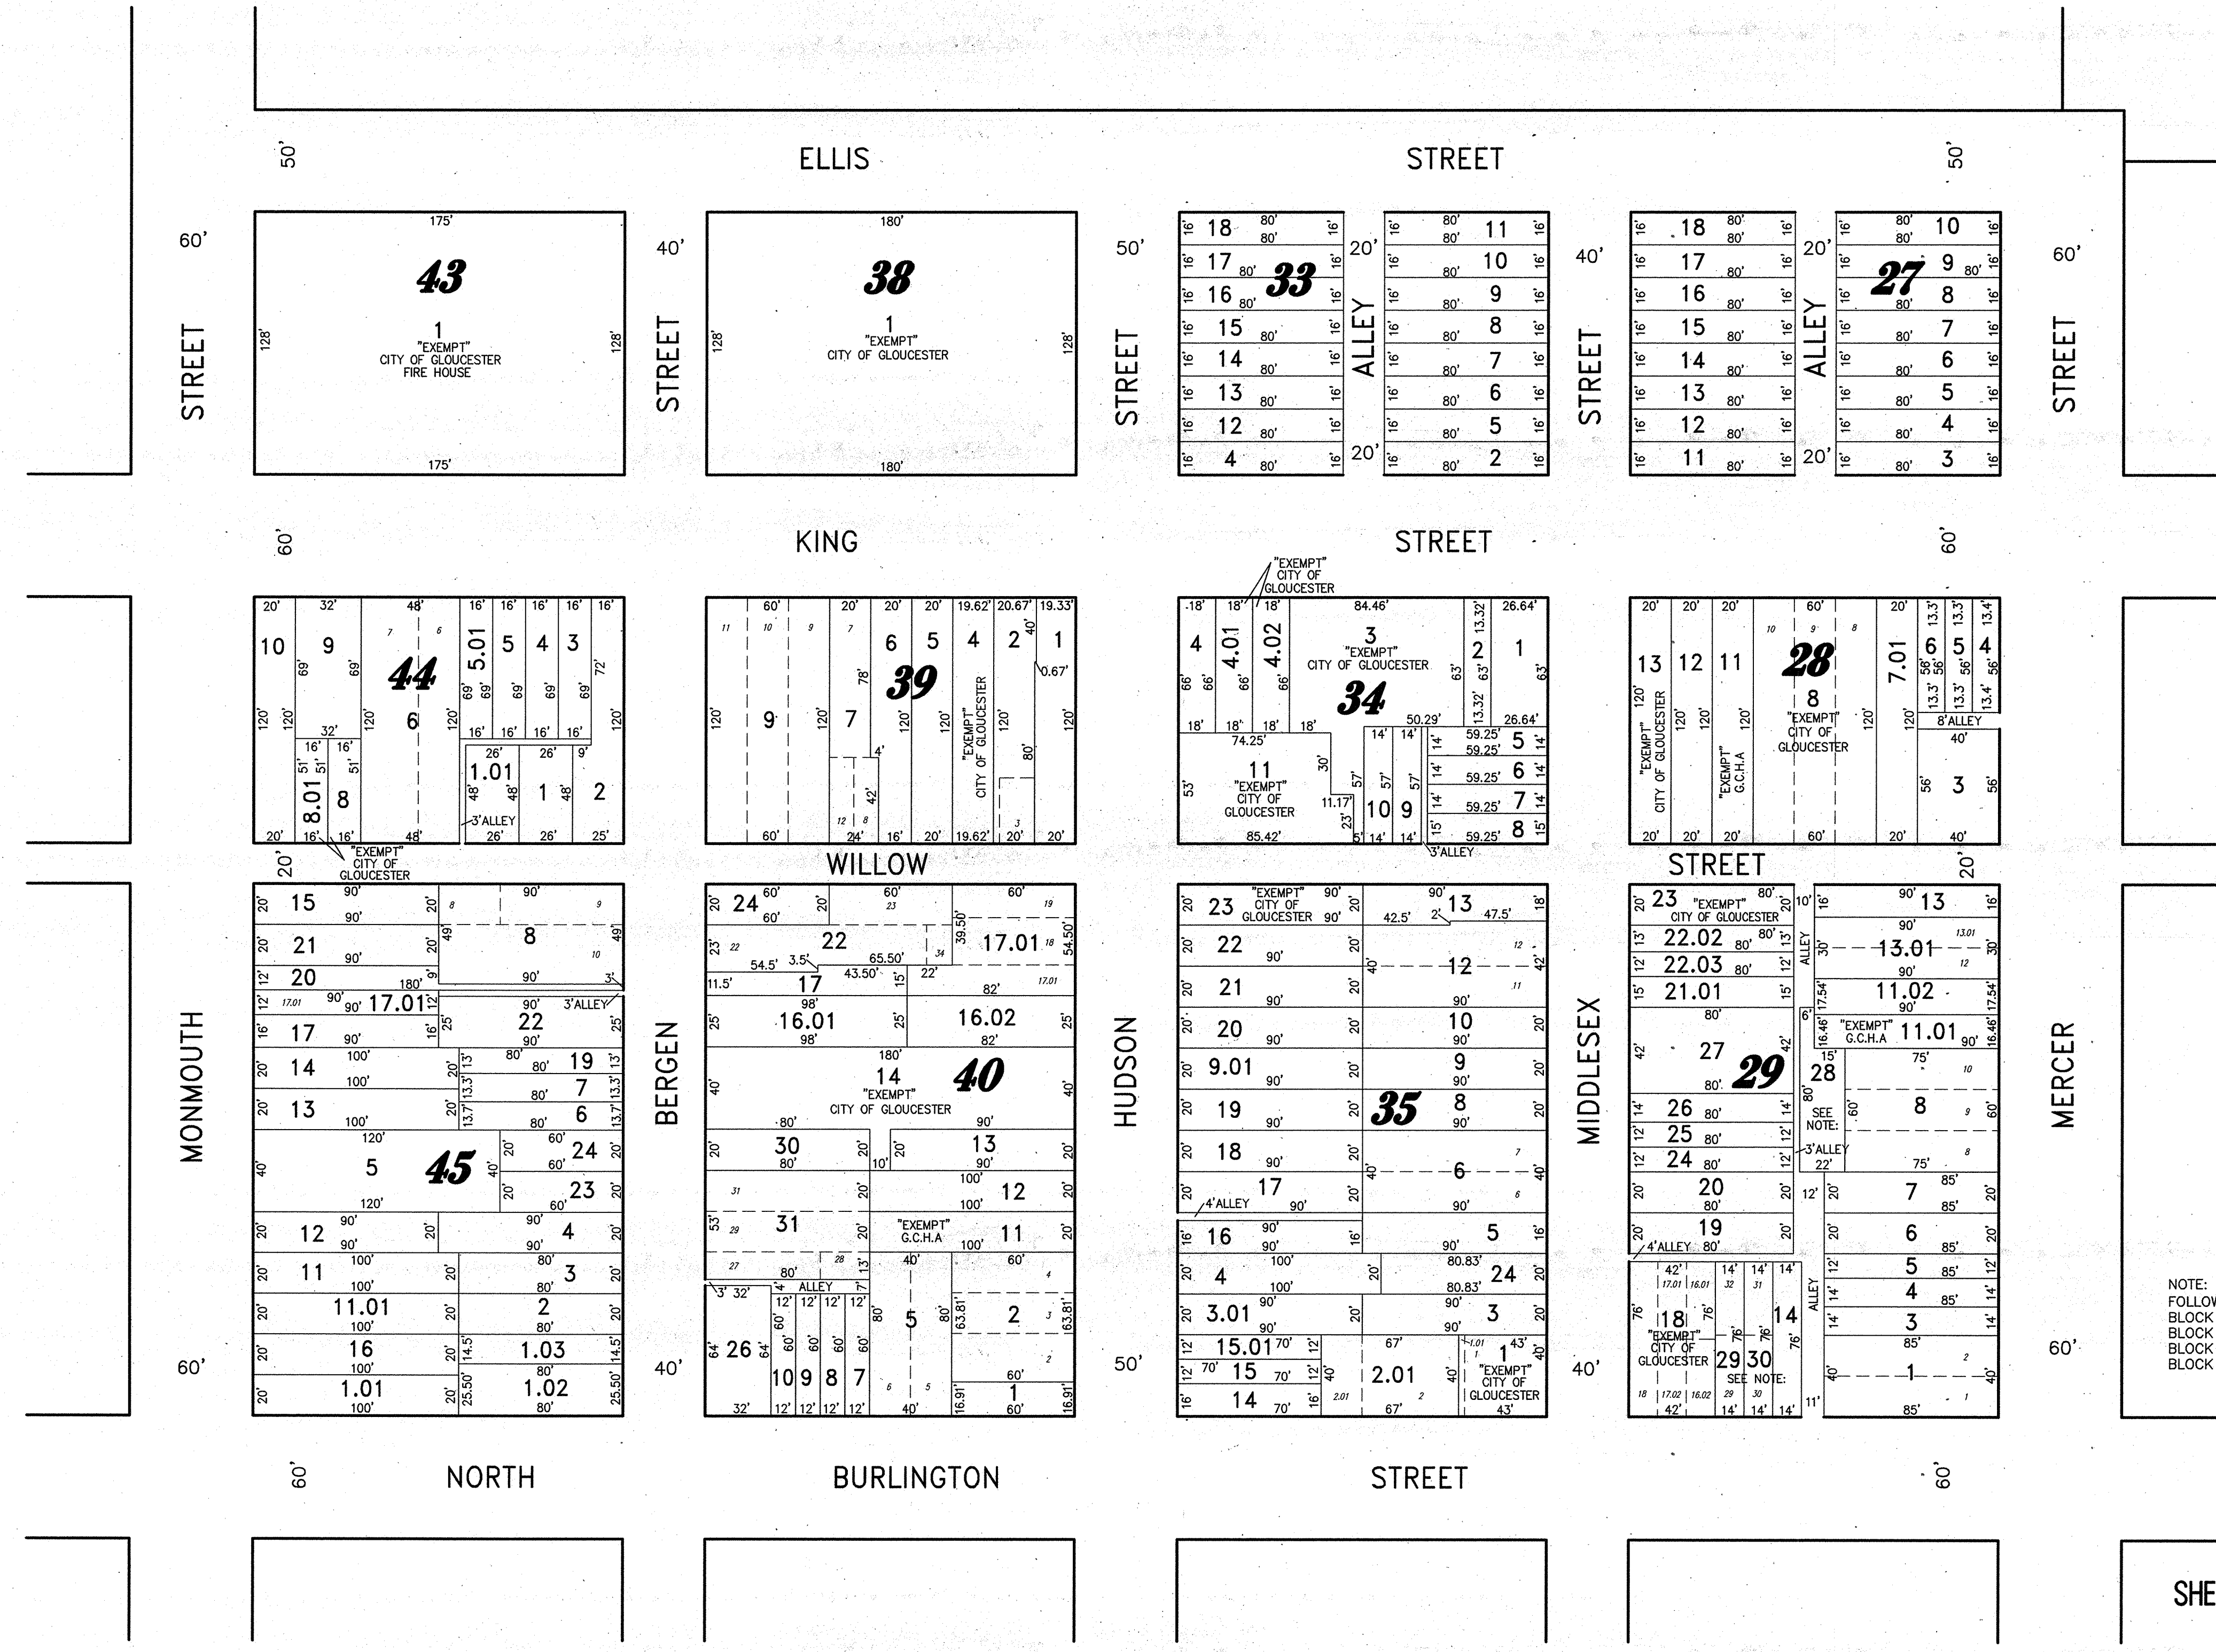

NOTE:
FOLLOWING PROPERTIES ARE "EXEMPT" - CITY OF GLOUCESTER
BLOCK 29, LOT 14
BLOCK 29, LOT 28
BLOCK 29, LOT 29
BLOCK 29, LOT 30

2013 COUNTY REVENUE REPORT
PROPERTY AND TAXPAYER MAP SECTION
APPROVED BY THE BOARD OF COUNTY FREEHOLDERS FOR THE
REVENUE AND FINANCE AND A.L.S.A. (A.S.D.)
FOR THE COUNTY, OFFICE OF THE CLERK

Craig F. Remington CTA Registering Professional
and Director, CTA Registering Firm Inc.

DEC 11 2013 1030

TAX MAP
CITY OF GLOUCESTER
CAMDEN COUNTY NEW JERSEY
SCALE: 1" = 50' DATE: 5-15-1992
CRAIG F. REMINGTON LAND SURVEYOR LIC. NO. 23924

24 GA 28003800
REMINGTON & VERNICK ENGINEERS
232 KING'S HIGHWAY EAST HADDONFIELD, N.J. 08033
(856) 795-9595, FAX (856) 795-1882
WEB SITE ADDRESS: WWW.RVE.COM

TO SHOW CONDITIONS AS OF 06-18-2013