
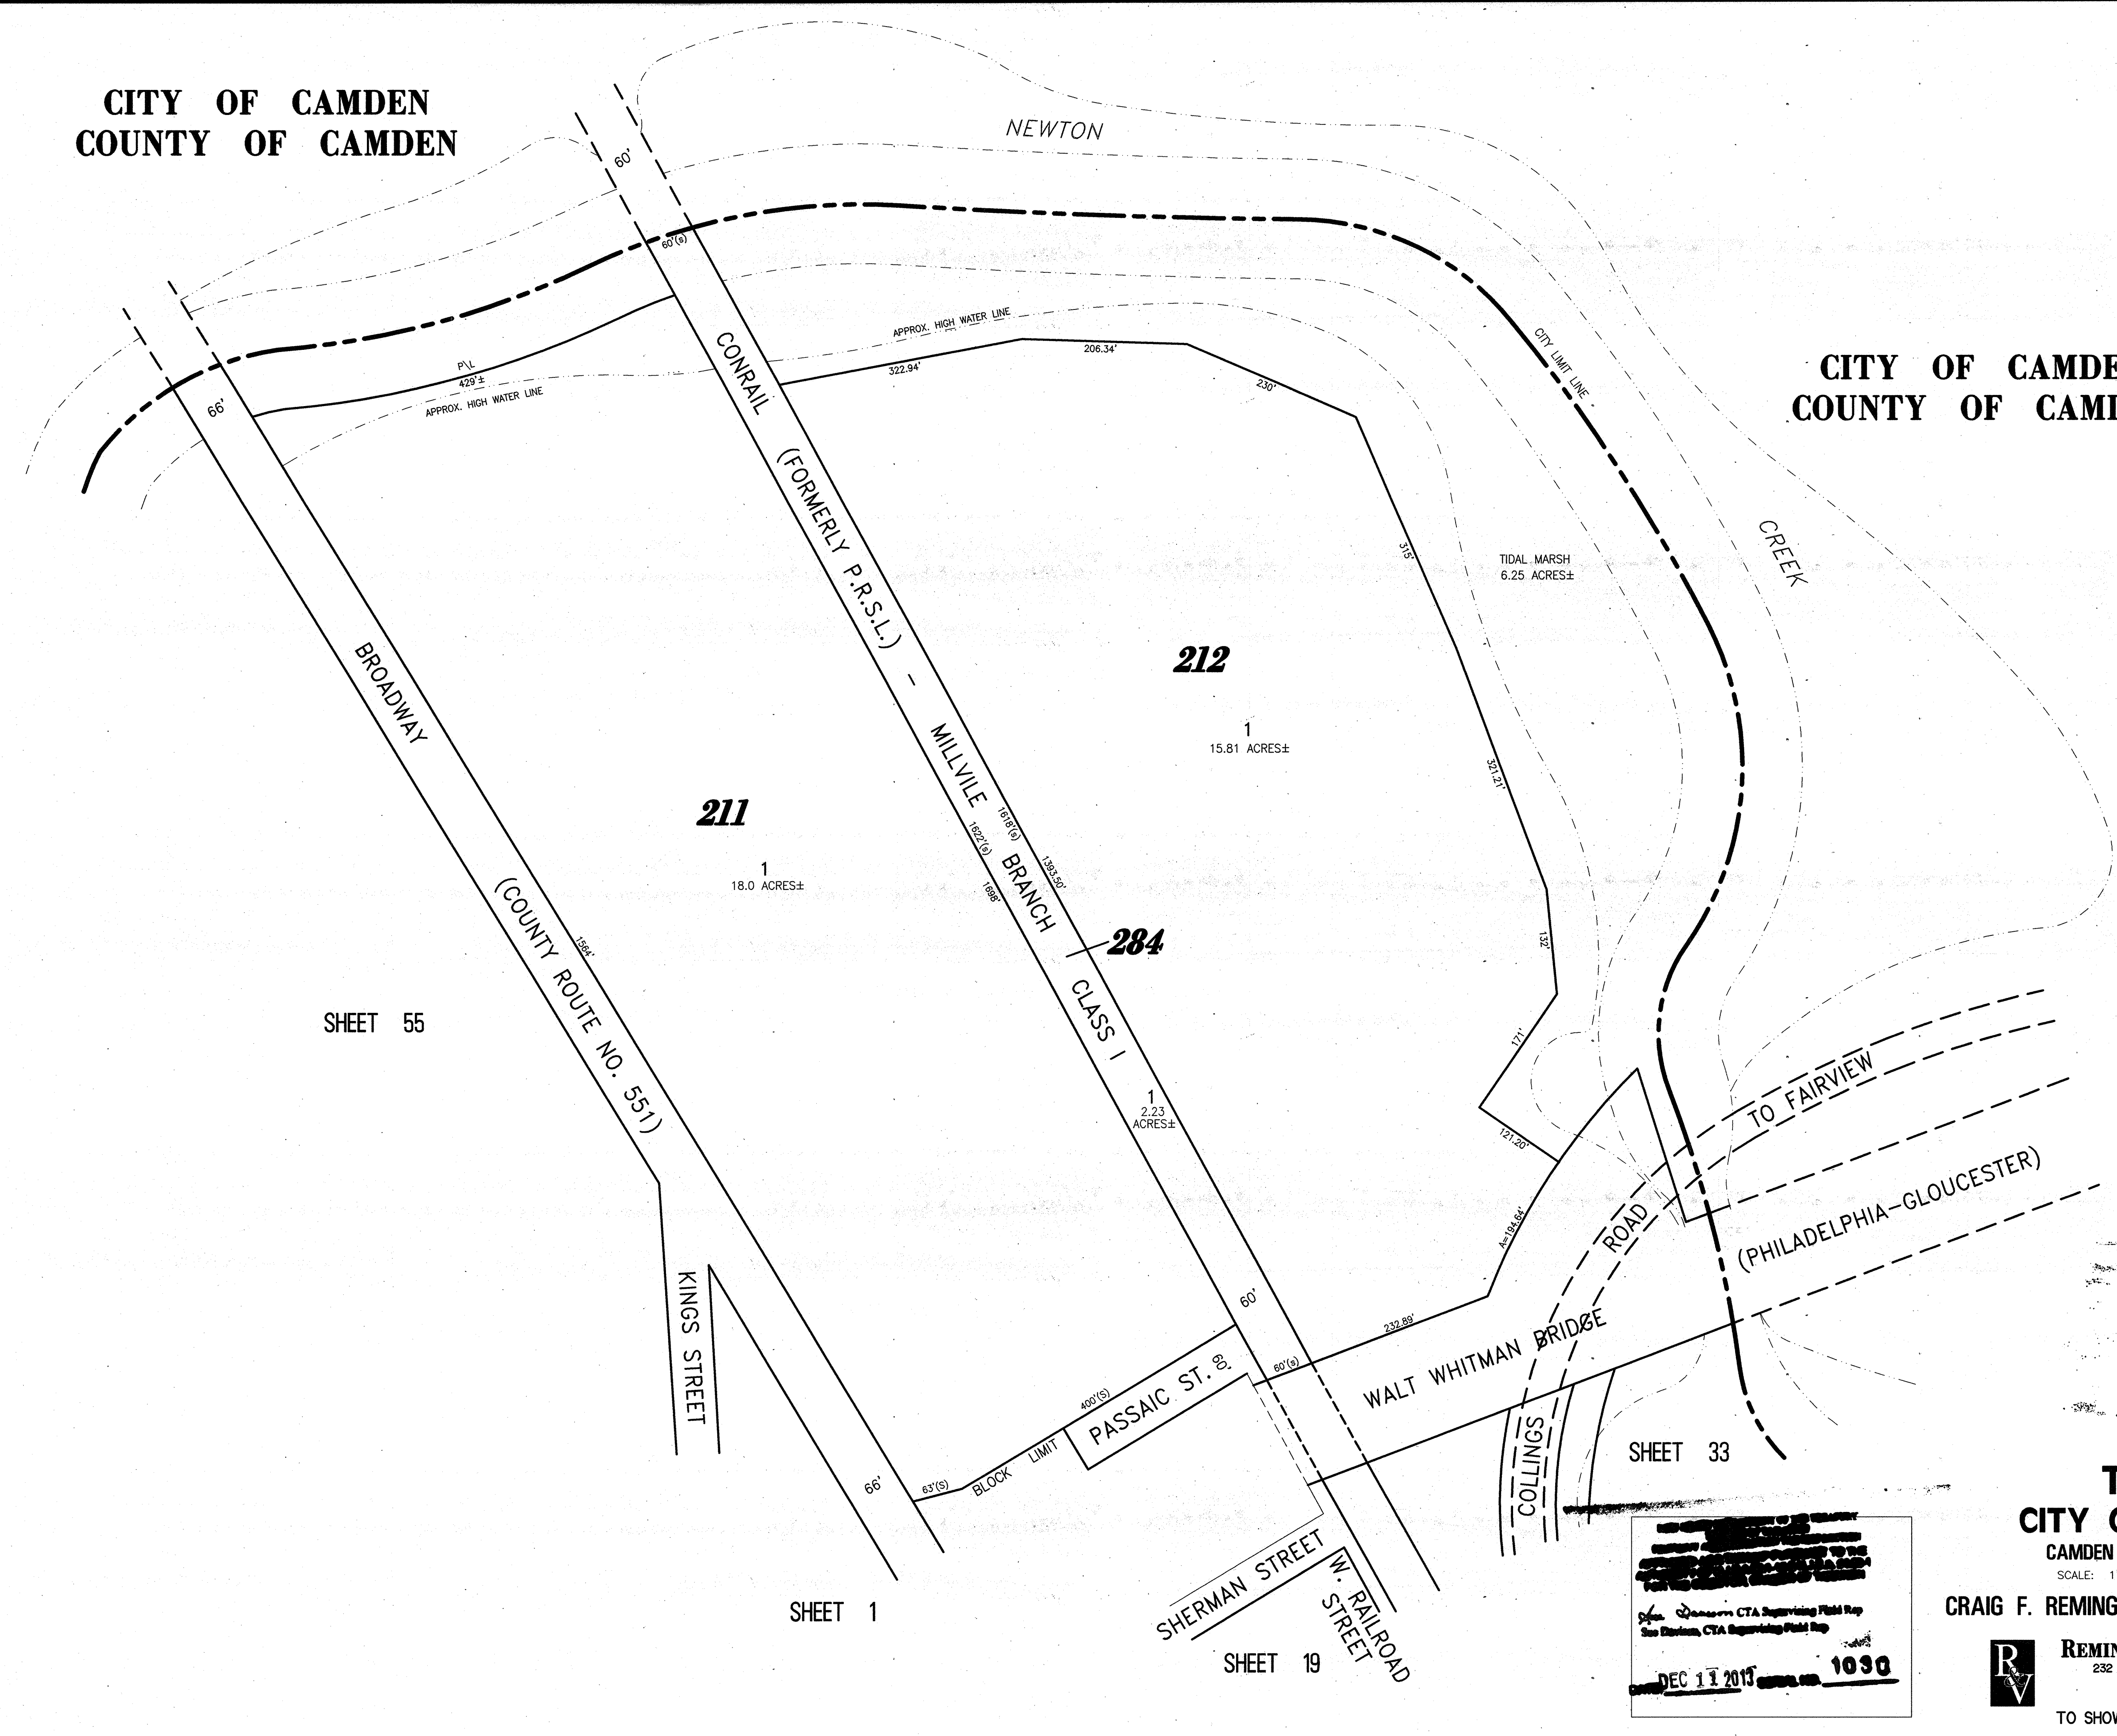


CITY OF CAMDEN
COUNTY OF CAMDEN

CITY OF CAMDEN
COUNTY OF CAMDEN

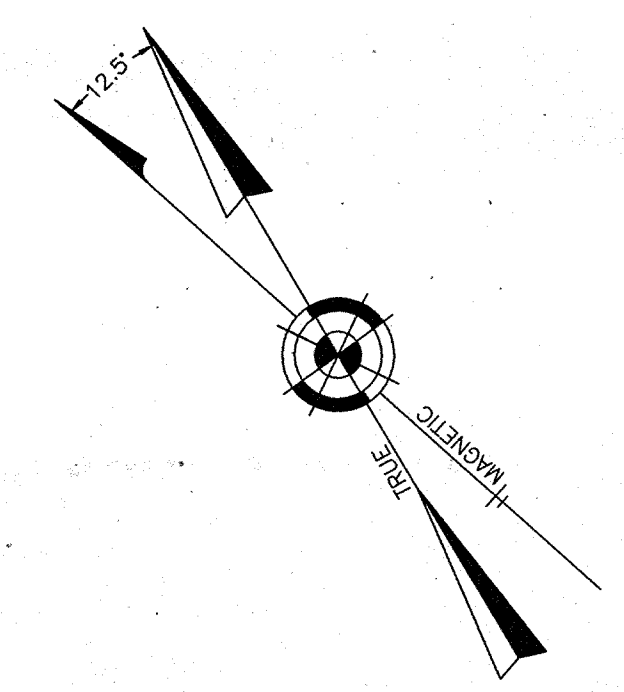


SHEET 55

SHEET 1

SHEET 19

SHEET 33

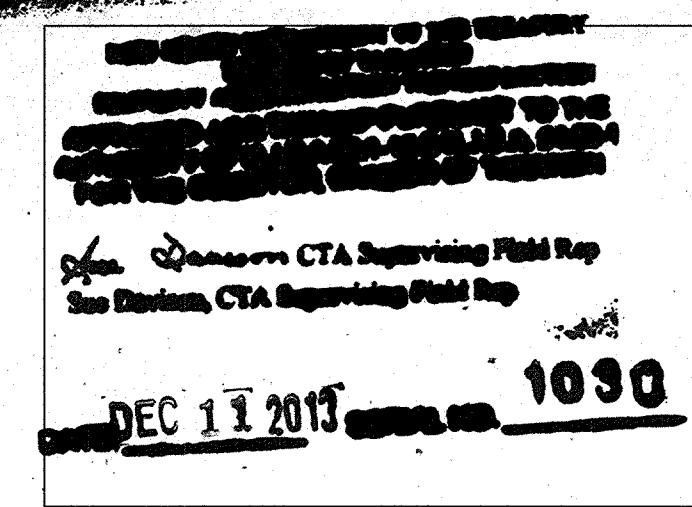

TAX MAP CITY OF GLOUCESTER

CAMDEN COUNTY NEW JERSEY
SCALE: 1" = 100' DATE: 5-15-1992

CRAIG F. REMINGTON LAND SURVEYOR LIC. NO. 23924

REMINGTON & VERNICK ENGINEERS
232 KING'S HIGHWAY EAST HADDONFIELD, N.J. 08033
(856) 795-9595, FAX (856) 795-1982
WEB SITE ADDRESS: WWW.RVE.COM

TO SHOW CONDITIONS AS OF 06-18-2013