

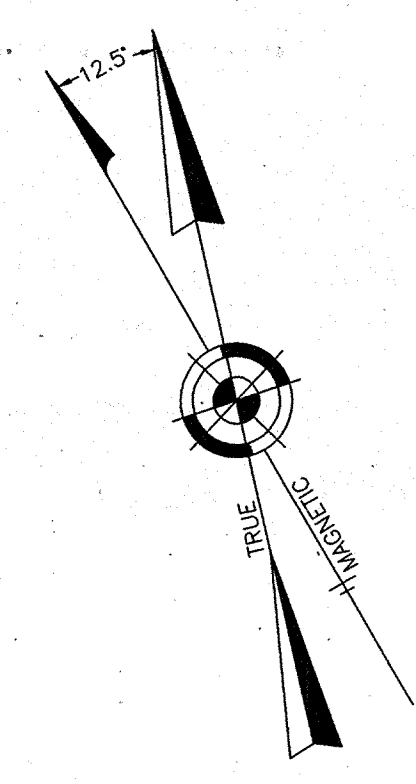


| REVISIONS  |                    |       |
|------------|--------------------|-------|
| 11-18-2004 | CRAIG F. REMINGTON | 23924 |
| 01-02-2013 | CRAIG F. REMINGTON | 23924 |
|            |                    |       |
|            |                    |       |
**NOTE:**  
THIS SHEET HAS BEEN DRAWN USING COMPUTER AIDED DRAFTING/DESIGN (CAD/D) AND COORDINATE GEOMETRY (COGO).

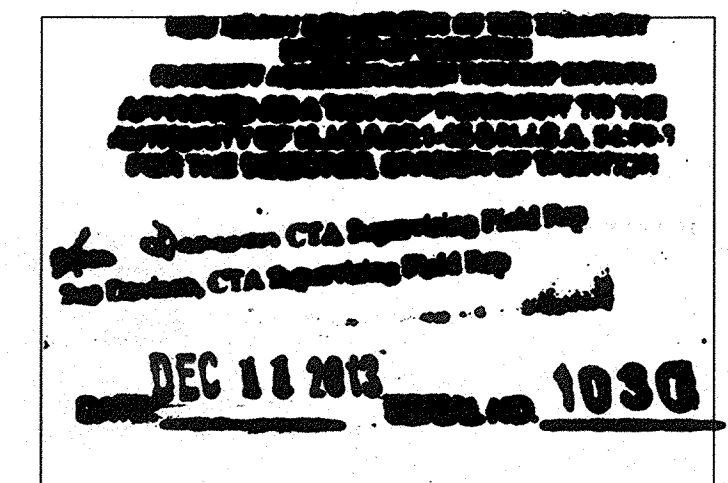

**CITY OF CAMEN  
COUNTY OF CAMDEN**

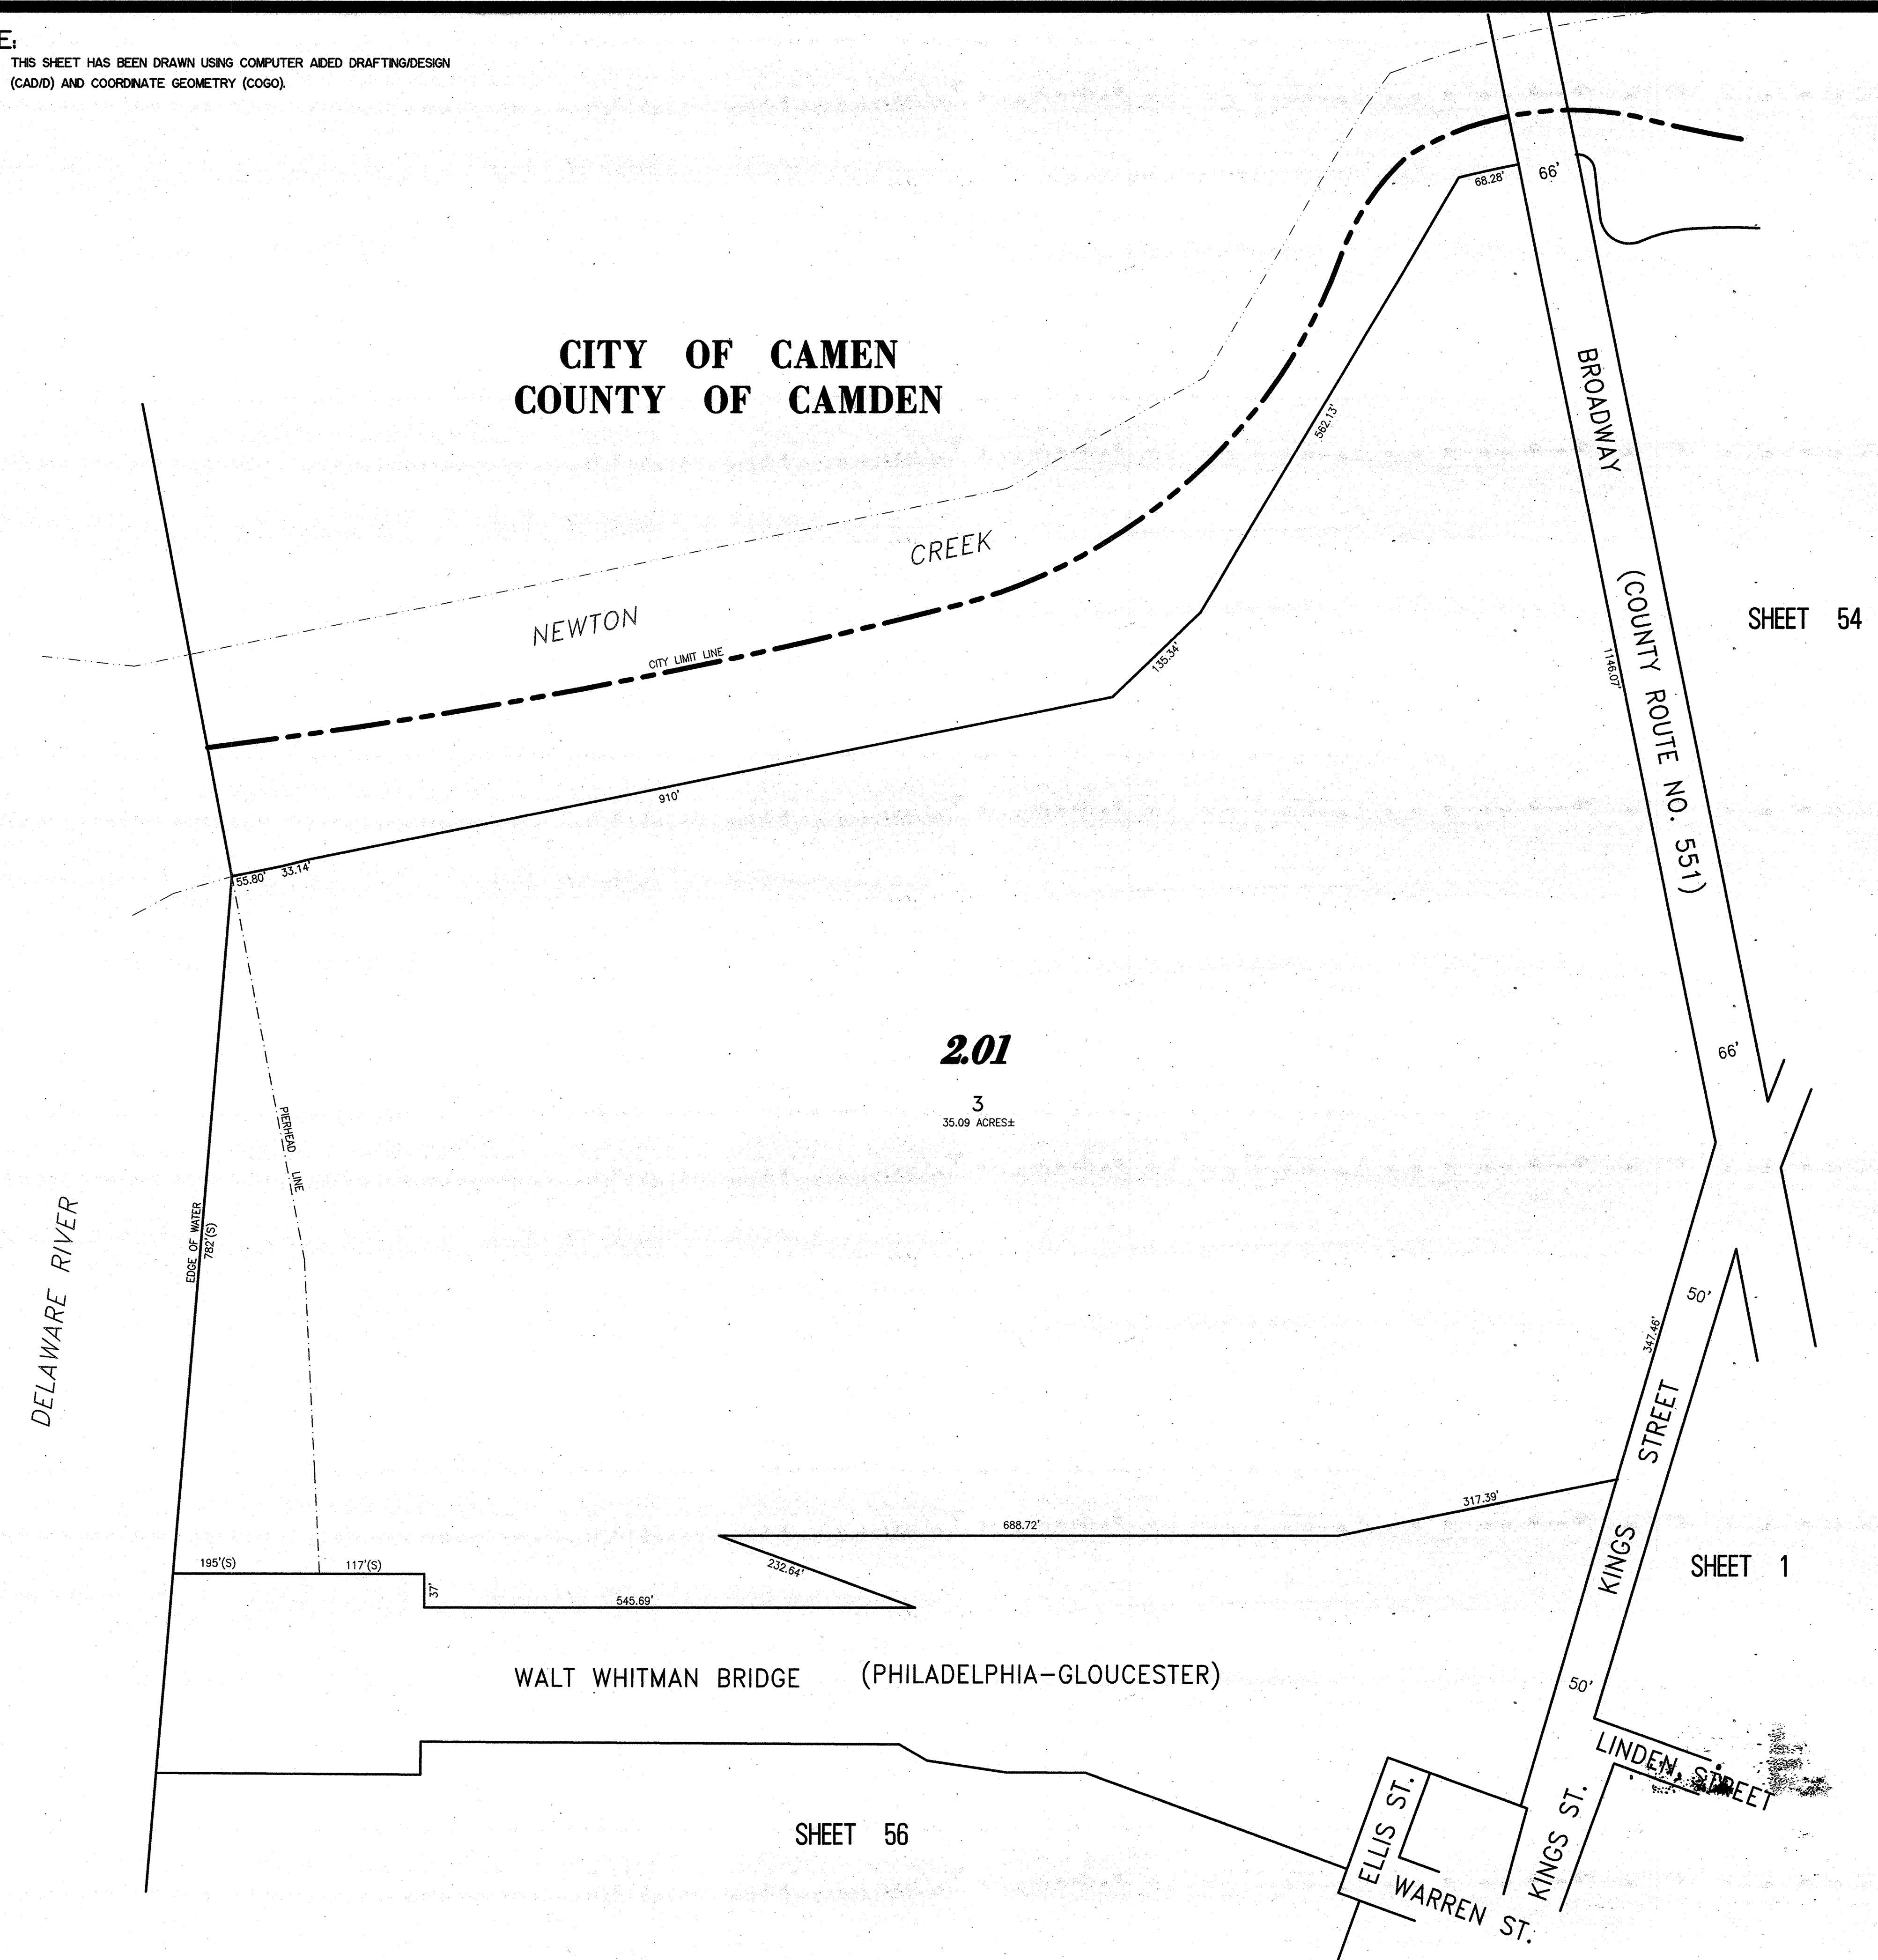

**TAX MAP  
CITY OF GLOUCESTER  
CAMDEN COUNTY NEW JERSEY**

SCALE: 1" = 100' DATE: 5-15-1992  
**CRAIG F. REMINGTON LAND SURVEYOR LIC. NO. 23924**  
 24 GA 28003800  
**REMINGTON & VERNICK ENGINEERS**  
 232 KING'S HIGHWAY EAST HADDONFIELD, N.J. 08033  
 (856) 795-9595, FAX (856) 795-1682  
 WEB SITE ADDRESS: WWW.RVCE.COM  
 TO SHOW CONDITIONS AS OF 06-18-2013