


Property Address:
Office Entrance

Garage Entrance

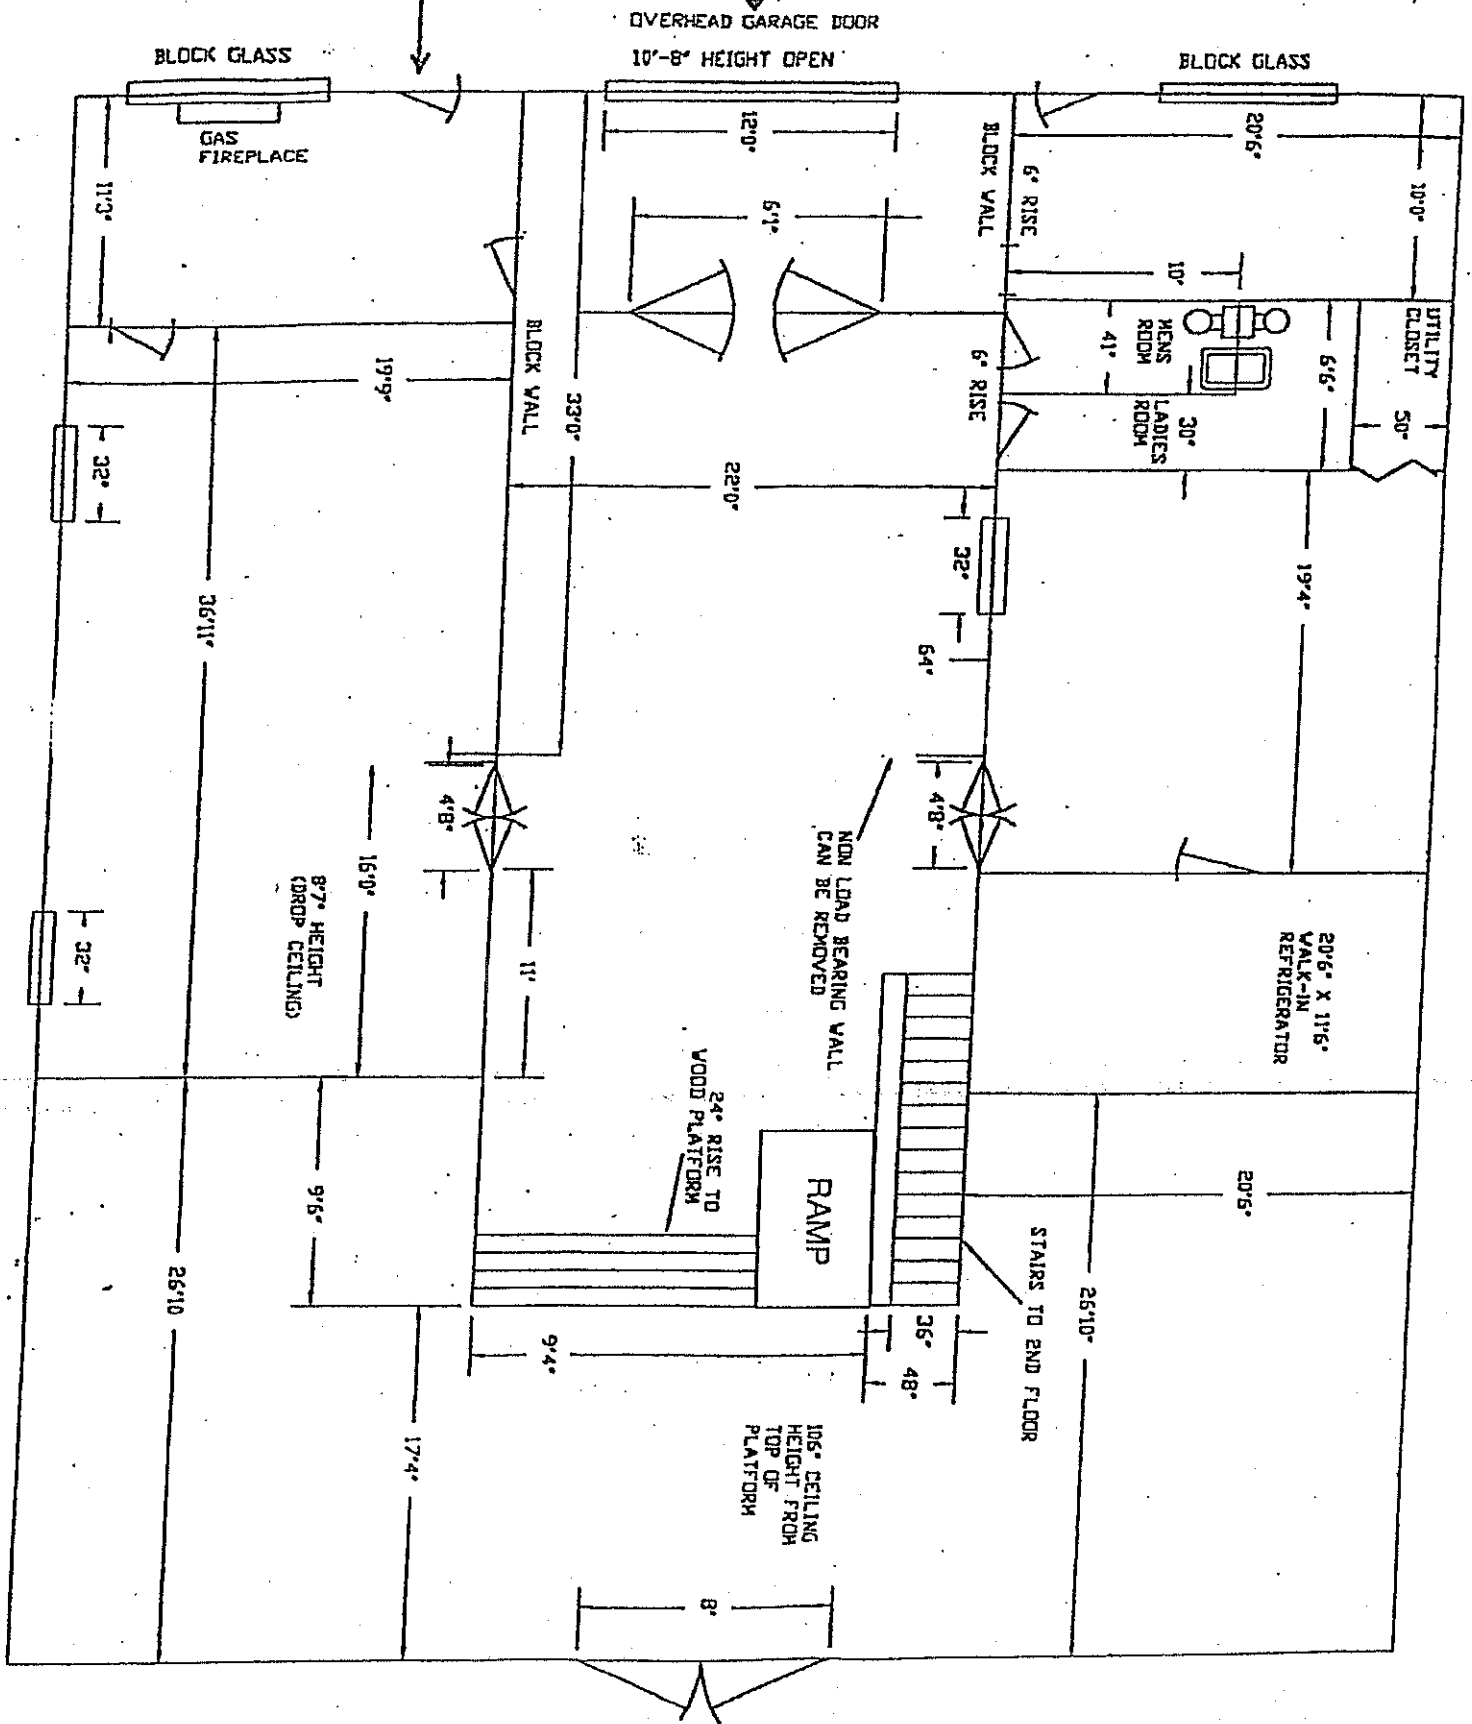

Example Only ; Commercial floor Plan
Do not use